



बड़ौदा यू.पी. बैंक
Baroda U.P. Bank

2023-24/RMGKP2/P&E/211

Date : 13-10-2023

Tender for ELECTRICAL WIRING & DATA WORK OF PAKARI
VEERBHADRA Branch DISTT-DEORIA, Region –Gorakhpur II

Baroda UP Bank, Regional Office, Gorakhpur_II, Mohhadipur GORAKHPUR invites sealed tender for work *ELECTRICAL WIRING & DATA WORK* for our Branch at PAKARI VEERBHADRA , District DEORIA from the empanelled furnishers of Baroda UP Bank Head Office, Buddh Vihar Taramandal Gorakhpur-273016 (U.P)

- | | |
|--------------------------------------|-----------------------|
| 1) Tender Issuing Date | :13.10..2023 |
| 2) Last Date of Submission of Tender | :07.11.2023 by 5:00PM |
| 3) Date of opening of tender | :08.11.2023 |
| 4) Tender to be address to : | |

The Regional Manager
Baroda U P Bank,
Regional office-Gorakhpur-2

Regional Office:-Gorakhpur- 2, Mohaddipur, Gorakhpur(273008)

E-mail:PE.rogkpt@barodauprrb.co.in

Terms & Condition of tender:

- Rates should be quoted on the space provided in the **annexure attached only**. No other sheet /form should be used for quoting rates.
- Rates quoted only by Bank's empanelled Vendor will be consider/accepted.
- The competent Authority (Bank) does not buying themselves to accept the lowest or to give any reasons for its decision of acceptance or rejection of tenders.
- Incomplete in any respect or conditional tender shall liable to be rejected.

Other conditions

- The registration number of the along with GST no. allowed by the authorities must be submitted.
- PAN NUMBER of the firm allotted by the income tax authorities should be submitted (without which the vendor's bid would became invalid and shall be liable to be reject).
- Conditional tenders shall not be accepted on any ground and shall be rejected straight.
- Any deviation of the conditions given by the purchaser will not be accepted and bid will be rejected without assigning any reasons.
- If any clarification is required the same should be obtained before submitting the bid.

क्षेत्रीय कार्यालय:-गोरखपुर-2, मोहदीपुर, गोरखपुर(273008)
Regional Office:-Gorakhpur-2, Mohaddipur, Gorakhpur(273008)
E-mail:rogkpt@barodauprrb.co.in



बड़ौदा यू.पी. बैंक
Baroda U.P. Bank

- The Entire document must be signed with the seal and attached as a mark of acceptance of the terms & conditions.
- BUPB's reserve the right to accept or reject any bid whole or in parts without assigning any reason thereof.
- Bank's decision will be final and no correspondence will be entertained in this regard.
- In case of delay in submission/non submission of bids, Bank will not assume any responsibility.
- Bank may reject any or all quotations without assigning any reason.


Tender Submission:

Submission of tender in sealed envelope super scribing "*ELECTRICAL WIRING & DATA WORKOF PAKARI VEERBHADRA* , District DEORIA" addressed to Baroda UP Bank, Regional office Gorakhpur 2 Mohaddipur Gorakhpur , Complete in all respect by **5:00PM dated 07.11.2023**. Tenders received after date 07.11.2023 shall not be entertained.
Tender must be submitted through hand to hand or through registered post only.

Evaluation of tender:

Quoting incredibly low value of items with the view of subverting the tender process shall be rejected straight away.

Yours Faithfully,

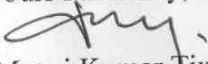
(Manoj Kumar Tiwari)

Regional Manager

Baroda U P Bank

Regional Office – Gorakhpur -2



क्षेत्रीय कार्यालय:-गोरखपुर-2,मोहदीपुर,गोरखपुर(273008)
Regional Office:-Gorakhpur-2,Mohaddipur,Gorakhpur(273008)
E-mail:rogkpt@barodauprb.co.in



बड़ौदा यू.पी. बैंक
Baroda U.P. Bank

IMPORTANT SCHEDULES

DATE OF ISSUE OF TENDER	:13/10/2023
LAST DATE OF RECEIPT OF TENDER	: 07/11/2023 UP TO 4:00PM
DATE OF OPENING OF TENDER	: 08/11/2023 AT R.O. GKP2
SIGNING OF AGREEMENT	: Within 2 days of issue of letter of intent/ order
COMMENCEMENT OF WORK	: Within 5 days of issue of letter of intent/ order
PERIOD OF COMPLETION	: 30 days from the date of issue of letter of Intent / order
LIQUIDATED DAMAGES	: RS 5,000 per week, subject to a max. of 7.5% Of the accepted Contract Sum.
RETENTION MONEY/DEPOSIT	: 5 % of Gross Value of Bill
REFUND OF RETENTION DEPOSIT	: to be refunded within 14 days after giving in writing a request after End of Defects Liability Period.
INCOME TAX DEDUCTION	: At the Prevailing Rates from each bill
DEFECTS LIABILITY PERIOD	: 12 months after completion of Works
PERIOD OF FINAL MEASUREMENT	: 3 weeks from completion/ date of submission of Final Bill, whichever is later.



बड़ौदा यू.पी. बैंक
Baroda U.P. Bank

BARODA UP BANK

REGIONAL OFFICE- GORAKHPUR-2

TENDER DOCUMENT

FOR

ELECTRICAL & DATA WORK

FOR BRANCH AT

PAKARI VEERBHADRA, DISTRICT -DEORIA

AT

DEORIA(DIST)

UTTAR PRADESH

Date of Issue : - 13/10/2023

Date of Submission : - 07/11/2023

ARCHITECTS

M/S EUCEE & ASSOCIATE

"MADHAV KUNJ' ,MIG -169

RAPTI NAGAR PHASE -1

GORAKHPUR ,U.P.

MO-7571000869

**NOTE- FOR FURNITURE WORK ONLY BANK'S EMPANELED
CONTRACTOR'S CAN PARTICIPATE IN THIS TENDER.**



बड़ौदा यू.पी.बैंक
Baroda U.P. Bank

SECTION - I

INVITATION TO TENDERERS



SECTION- I

- 1.1 Sealed tenders on item rate basis are invited in the prescribed form by the Baroda UP Bank, Regional Office, GORAKHPUR-2

Tender No.	Name of Work	Time of Completion
2023-24/RMGKP2/P&E/211	ELECTRICAL AND DATA WORK at PAKARI VEERBHADRA	24 DAYS

- 1.2 The work as detailed in this tender shall be executed and completed in all respects within the stipulated period in accordance with the Tender Document, Bill of Quantities, Drawings and Instructions, to the satisfaction of the Architects and the Employers.
- 1.3 Tenders filled in the prescribed form should reach the office of Baroda UP Bank, Regional Office, GORAKHPUR-2 latest by Date 07-11-2023, 17.00 hrs., in sealed covers and super scribed with the name of the work and the tender No. They would be opened on 08-11-2023 in the presence of Bank officers.
- 1.4 Rate must be quoted for complete work at site inclusive of all costs, charges, taxes etc but excluding GST on WCT. All duties, E.S.I. charges etc. as applicable at UP central or state sales Tax, Octroi, Royalties etc. on works and materials required for use in the execution of this project shall be entirely borne and payable by the contractor and the Employer will not entertain any claim whatsoever in this respect **except GST on WCT**
- 1.5 The tenders shall remain valid for acceptance by the Employer for a period of 3 months from the date of opening the tenders.
- 1.6 The Retention Money will be refunded without any interest. As per the schedule mentioned.
- 1.7 The **Defects liability period** will be 12 months from the date of completion of Work. Any defects found during this period in the various jobs executed by the contractor will have to be rectified by him, without any extra charges. In case the Employer finds that the contractor has not carried out the rectification, then he is at a liberty to get the same executed by another contractor and adjust the amount spend from the Retention Money of the main contractor.
- 1.8 Tender documents (complete) duly filled and signed by the tenderers shall be submitted as the tender for the work.



बड़ौदा यू.पी.बैंक
Baroda U.P. Bank

SECTION - II

INSTRUCTIONS TO TENDERERS



बड़ौदा यू.पी. बैंक
Baroda U.P. Bank

SECTION _ II

- 2.1 The tenderers are advised to visit and inspect the site at his own cost and responsibility and to secure all necessary information which may be required for completing the tender. Ignorance of site conditions or local information shall not be considered as an excuse for non- performance of the contract or any increase in the rates quoted by him.
- 2.2 The tenderers shall examine carefully all the tender documents consisting of :
- Invitation to Tenderers
 - Instructions to Tenderers
 - General and Special Conditions of Contract
 - Bill of Quantities
 - Set of Drawings

All the above shall form Part of the agreement.

- 2.3 Time is the essence of contract and the tenderers are required to complete the works in all respects to the satisfaction of the Architect & the Employer within the stipulated time.
- 2.4 The tender should contain the rates & the amount (both in figures and words), in the prescribed column of the BOQ. All the items should be totaled up in the end. All corrections should be duly attested by the tenderers. In case of any discrepancy between rates and amounts, the lower value will be taken for the finalizing of the tender amount.
- 2.5 It shall be clearly understood that the rates quoted in the tender are to be, for complete work at site, as per the instructions to Tenderers, Conditions of Contracts, Specifications and Drawings and also for all such works as become necessary for proper completion of works, although specific mention thereof may not have been made in the specifications or drawings of tender documents. The rates shall be firm and not subject to cost escalation on account of labor and material conditions or any other reason whatsoever.
- 2.6 The tenderers shall use only the form issued with this tender to fill up the rates.
- 2.7 Every page of the tender shall be signed on the left hand side bottom corner as a token of acceptance.
- 2.8 The Contract will be governed by the Indian Contract Act, Indian Sale of Goods Act and all other relevant Laws. All payments due to the contractor under the contract will be made in Indian Rupees Currency.



बड़ौदा यू.पी. बैंक
Baroda U.P. Bank

SECTION -III

FORWARDING LETTER



SECTION III - FORWARDING LETTER

FROM _____

TO, Regional Manager
Baroda UP Bank
Regional Office
GORAKHPUR-2

Ref: Tender No.

Dear Sir,

With reference to the tender invited by you, I/we hereby offer to perform, provide, execute and complete the works in conformity with conditions of contract, drawings and specifications for the respective items of schedule of quantities attached hereto.

I/we have satisfied ourselves as to the location and prevailing conditions of the site, and have read carefully the Articles of Agreement, Conditions of Contract, Specifications, General and Special Conditions, Technical Specifications, etc. I/we understand that the works are to be completed within ---days from the date of issue of letter of Intent/ Order and fully understand that time will be the essence of the contract.

I/we agree to keep the offer open for 90 days from the date of opening the tender.

Should this tender be accepted in whole or part, I/we hereby agree to abide by and fulfill all the terms and conditions annexed hereto.

All the terms and conditions of tender have been fully read by me/us. I/we accept the same and sign hereunder in token of their acceptance.

We further enclose the following documents:-

- i) Proprietorship registration, Partnership deed, Article of Association and Power of Attorney, as applicable. We agree that no change will be made in these documents without prior approval of Baroda UP Bank
- ii) Tender document duly signed.
- iii) Details of my firm

Name of Proprietor/Partners/ Directors

Yours Faithfully

Date

Signature of Tenderers with
Official Stamp.



बड़ौदा यू.पी. बैंक
Baroda U.P. Bank

SECTION -IV

GENERAL CONDITIONS OF CONTRACT



बड़ौदा यू.पी. बैंक
Baroda U.P. Bank

SECTION IV

4.1 DEFINATIONS

In this contract, the following words and expression shall have the meaning thereby assigned to them unless the contract ascribed a different meaning

- a) **Employer** means Baroda UP Bank and includes their authorized representatives to deal with any matter on their behalf.
- b) **Employer- in – charge** means the person appointed by the Employer and notified to the Contractor to be in charge of the project
- c) **Clerk of Works** means any Engineer appointed by the Employer to perform the duties of Resident Engineer, limited to Supervision of Work and notified to the Contractor to be in charge of the project
- d) **Architects** means the Architects Employed by Baroda UP Bank to give consultancy.
- a) **Contractor** means the individual, firm or Company with whom the contract is entered into and includes the heirs, executors, or successors.
- b) The expression **Contract** means the document forming the Tender and acceptance thereof and included all the sections of the tender including BOQ and set of drawings.
- c) **Tender** means the offer made by an individual or firm or company for execution of the works.
- d) **Acceptance of Tender** means the letter from the Employer communicating to the tenderer the acceptance of this tender and include the advance acceptance of his tender.
- e) **Drawings** means the drawings referred to in the tender documents including any modifications of such drawings approved in writing by the Architect or his representative and such other drawings as are made from time to time and furnished by the contractor and approved by the Architect.
- f) **Site** means the actual lace as described in the tender at which the execution of works is to be done with the surrounding areas.
- g) **A Week** shall mean 7 days without regard to the number of Hrs worked in a day in that week.
- h) **Specifications** means standard specifications for works and materials brought out in the tender, and added to or superseded by special specifications. In absence of any specifications for any item of work the relevant specifications in CPWD or IBA works Manual shall be followed and work be executed accordingly.



बड़ौदा यू.पी. बैंक
Baroda U.P. Bank

4.2.1 **EXTENT OF CONTRACT**

The contractor shall supply at his own cost all the materials like ladders, scaffoldings, temporary works that may be required for the proper execution of the works, whether original, altered or substituted works. The contractor shall also supply survey instruments and other materials necessary for purpose of setting out of works and assisting to the measurements or examination at any time.

The contractor shall also provide a sufficient portion of fencing and lights required to protect the public from accidents and shall be bound to bear any expenses of defense brought by any person for injury sustained owing to neglect of the above precautions, and to pay any damages and costs which may be awarded in any such suit, action or proceedings to any such person. In no case the Employer shall be a party to any such claim and the Contractor shall indemnify the Employer against any claim for any person on this account.

4.2.2 **Sufficiency of Tender**

The Contractor shall be deemed to have satisfied himself before tendering as to the correctness and sufficiency of his tender for the works and his prices for the work which shall cover all his obligations under the Contract and all matters and things necessary for the proper completion and maintenance of the work.

4.2.3 **Sub- Letting of Contract**

The contractor shall not assign the contract or any part thereof to any other party without the prior written consent of the Employer.

4.2.4 **Power to Make alterations**

Architect shall have the powers to make any alterations or additions to the stipulated specifications, drawings, designs and instructions that he may feel necessary or advisable during the progress of the work. The contractor shall have no claim for compensation on account of such alterations or additions. The contractor shall be bound to carry out the work in accordance with any instructions which may be given to him in writing signed by the Architect and such alterations shall not invalidate the Contract, and any additional work which the Contractor may be directed to do in the manner above specified as part of the work shall be carried out by the contractor.

The time for completion and Costs of such additional works shall be extended in proportion to the original contract. The certificate of the Architect shall be conclusive as to such proportions.



बड़ौदा यू.पी. बैंक
Baroda U.P. Bank

4.2.5 Works subject to approval of Architect

All works to be executed under the contract shall be subject to approval of the Architect who shall be entitled to direct at what points and in what manner they are to be commenced.

4.2.6 Urgent repairs and Urgent Works

If by any reason, during the execution of the work or during the defects liability period, any works or repair become urgently necessary and the Contractor is unable / unwilling to do such work immediately, then the Employer may get the same done on their own and deduct the cost thus incurred from the funds due to the contractor.

4.2.7 Clearance of Site

The Contractor shall have to remove all malbaa from site of work, dirt and dust, etc. before handing over the works to the Employer. The works shall not be treated as complete in all respects unless these requirements are fulfilled.

In the event the Contractor failing to do so the architect and the employer shall have the right to get the site cleared at the contractors risk and cost.

4.2.8 Protection of Trees and Shrubs

Trees and Shrubs designated by the Architect shall be protected from damage during course of the work and the earth level shall not be changed within three feet of such trees.

4.3 ARCHITECTS STATUS AND DECISIONS

- a) The Architect shall have General supervision & direction of Works. He has authority on behalf of the Employer to stop the work whenever such stoppage may be necessary to ensure proper execution of the works. The Architect shall be the interpreter of the conditions of Contract and the judge of its performance.
- b) The Architect within reasonable time make decisions of all claims of the contractor and all other matters related to the execution and progress of work.

The decision of the Architect with respect to all or any of the following matters shall be final

- i) Variation/ Modification of the Design
 - ii) Quality and Quantities of Works Executed
 - iii) Discrepancies in the drawings and Specifications
 - iv) Opening up for inspection of any work covered up.
 - v) Amending of any defects occurring under Defects Liability Period
- c) The Contractor shall on the report of the Architect immediately dismiss from the works within 24 hrs any person employed thereof by him who may in the opinion of the Architect/ Employer be incompetent/ misconducts himself.



बड़ौदा यू.पी. बैंक
Baroda U.P. Bank

4.4 DIRECTIONS REGARDING DRAWINGS & DESIGN

- a) After signing the Contract, the Contractor will be given three sets of drawings free of charge. Additional copies if required would be made at his own costs. One set of the drawings shall be kept at the site by the contractor and available to Architect/ his representative at all times.
- b) Further drawings and Instructions including revisions, as the Architect may furnish to the contractor shall form part of this contract.
- c) Only figured dimensions and detailed drawings shall be followed. The Contractor shall verify all dimensions in the field before any work is Commenced and obtain instructions of the Architect in case of any discrepancy.

4.4.2 **Action where no specifications**

In case of any work for which there are no specifications in the contract, such works shall be carried out in accordance with the directions of the Architect.

4.5 DIRECTIONS FOR EXECUTION OF WORKS

4.5.1 **Setting Out**

The Contractor shall be responsible for the true and proper setting out of works. If at any time during the progress of the work any error shall appear in any part of the work, the Contractor shall rectify the errors. The checking of any setting out by the Employer/ Architect shall not in any way relieve the contractor of his responsibility for the correctness thereof.

4.5.2 **Engagement of labor**

The Contractor shall employ labor in sufficient numbers to maintain the required rate of progress and Quality of work. No child labor will be employed by the Contractor.

The contractor shall comply with all the provisions of Minimum wages Acts, Industrial Disputes Acts, ESI Acts.

The Contractor shall indemnify the Employer against any payment to be made under And for observance of the Regulations aforesaid without prejudice to his right to claim Indemnity from his sub- contractors.

The contractor shall provide at his own cost for the protection of the works and for the Safety of those employed on works or the Public.



बड़ौदा यू.पी.बैंक
Baroda U.P. Bank

4.5.3 Water and Power Requirements

All arrangements for water and Power required shall be made by the Contractor at his own costs and nothing extra on this account shall be paid to him. Similarly filtered water required for drinking purposes for the laborers shall also be arranged by the Contractor at his own cost.

The contractor shall make necessary arrangements for procuring petrol/ diesel for machinery or for Power generation to ensure uniform progress of work in the event of Power failure.

No extension of time of completion of the contract shall be allowed on account of Power failure.

4.5.4 Disruption of Progress

The Contractor shall give written notice to the Architect whenever progress of work likely to be delayed. The notice shall include details of the drawings or order required and of why and when it is required and of any delay likely to be suffered if it is late.

If for any reason, within reasonable time, the Architect is unable to give directions, and the work suffers, then the Architect shall take such delay into account in determining any extension of time to which the Contractor is entitled.

4.5.5 Rectification of Defects

If it appears to the Architect that any work has been executed with imperfect workmanship or inferior material, then the Contractor shall rectify/ reconstruct the part so specified.

4.5.6 Samples

Samples of all materials to be used in works, shall be submitted for approval to the Architects, within four days of commencement of Contract.

The costs for preparing samples will be borne by the contractor.

4.5.7 Inspection Of Works

All works in execution stage or executed shall be open to inspection and supervision of the Architect/ his representatives. During the Visit of the Architect, the Contractor or his representative should be available on site.



बड़ौदा यू.पी. बैंक
Baroda U.P. Bank

4.5.8 Preparation of Program Schedule

The contractor, in consultation with the Architect shall prepare a program schedule of the various activities, before commencing of the works.

4.5.9 Extension of Time for Completion

If the contractor shall desire an extension of the time for completion of the work, on his having been unavoidably hindered in its execution or on any other ground, he shall apply in writing to the Architect within 3 days of occurrence of such hindrance and the extension he so desires.

The Architect, in consultation with the Employer shall, if, in his opinion will authorize such extension of time as may be proper.

4.5.10 Liquidated Damages For Delay

The time and Date stipulated in the contract for the completion of the work shall be deemed to be the essence of the contract. If the contractor fails to carry out the works within the stipulated time or the extended time if given, then he shall pay to BARODA UP BANK a sum of Rs 5,000/- per week as Liquidated damages, for the period the works remain unfinished. The total amount of such a penalty shall not exceed 7.5% of the total Contract Price.

4.5.11 Defects Liability Period

The Contractor shall be responsible to make good and remedy at his own expense within such period as may be stipulated by the Employer any defects which may develop or may be noticed before the end of 12 months from the Certified Completion date and intimation of which has been send to the contractor within 7 days of the expiry of the said period.

If the Contractor, while rectifying the above defects, damages any other area of the site, will make good the related defects also at his own expense. In case he does not do so then the same would be got done by the Employer and expenses would be deducted from the amount due to the contractor.



बड़ौदा यू.पी. बैंक
Baroda U.P. Bank

4.6 MEASUREMENTS AND PAYMENTS

4.6.1 Final Bill

Final bill supported with consolidated measurements of the full work executed shall be submitted by the contractor, the same will be verified by the Architect within Three weeks of Completion of Works.

After Verification, the Architect will give seven days notice to the Contractor to Countersign the bill as a token of acceptance or intimate in writing his intention to dispute. If the Contractor fails to take appropriate action within the prescribed period as above, then the bill finalized by the Architect shall be final and binding on the Contractor.

Income tax deductions will be made as per the prevailing rates from the contractor's on account bills.

4.6.2 Claim for Interest

No Claim for interest will be entertained by the Employer, with respect to any money balances as lying with the Employer.

4.6.3 Rates For Extra, Additional, Altered or Substituted works.

The rates for additional, altered or substituted work shall be worked out in accordance with the following provisions, in their respective order.

- i) If rates for similar works are directly available in the Contract for the work, the contractor is bound to carry out at the same rates as available in the contract.
- ii) If rates are not directly available in the contract, then they will be derived from the rates for a similar class of works as are specified in the contract.
- iii) If the rates cannot be determined, then the Contractor shall submit a detailed cost analysis as per market rates for same. The Architect will settle such claims.

4.7 GUARANTEES

4.7.1 Quality Of Work

The Contractor shall guarantee that the materials and workmanship are the best of their respective kinds for the service intended and that all items of work will be free from all inherent defects in workmanship and materials. He shall also guarantee that the works will not fail in any respect due to quality of materials, workmanship and method of construction.

The Specifications assume a proper degree of Skill on the part of the Contractor and Workmen Employed. The Contractor shall consult the Architect, whenever in his judgment variation in the methods of Construction or in the quality of material would be beneficial or necessary to fulfill the guarantee called for. Such variations may be made by the Contractor, only when authorized by the Architect.



बड़ौदा यू.पी.बैंक
Baroda U.P. Bank

4.7.2 Cost of Execution of work or repair, etc.

All works of repair shall be carried out by the contractor at his own expense if the necessity thereof shall in the opinion of the Architect be due to the use of materials or workmanship not in accordance with the contract or on account of neglect or failure on the part of the contractor to comply with any obligation expressed or implied on the contractor's part under the contract.

4.7.3 Remedy on Contractor's failure to carry out the works required.

If the contractor shall fail to do any such work as the aforesaid required by the Architect. The Employer shall be entitled to carry out such works at the contractor's own cost and recover the same from any money that may become due to the contractor.

4.7.4 Contract Valid during Guarantee Period

This contract shall remain valid and in force until the expiry of Guarantee Period.

4.8 RESCINDING/ TERMINATE CONTRACT

4.8.1 In any case under any clause of this contract, the contractor has rendered himself liable to pay compensation amounting to whole of his retention deposit in hands of Employer, the Architect in consultation with the Employer, on his behalf shall have power to adopt any of the following courses-

- a) To rescind the contract (of which rescission notice in writing to the contractor shall be conclusive evidence).
- b) To employ a contractor paid by the Employer and to supply materials to carry out the work or any part of the work, debiting the contractor with the cost of the labor and the price of the materials.
- c) To measure up the work of the contractor and to take such part of the work of the contractor as shall be unexecuted out of his hands and to give it to another contractor to complete. In this case any expense which may incur in excess of the sum which would have been paid to the original contractor, if the whole work had been executed by him, shall be borne and paid by the original contractor and may be deducted from any money due to him by the Employer.

In the event of any of the above courses being adopted by the Architect, the Contractor will have no claim to compensation to any loss sustained by him.



बड़ौदा यू.पी. बैंक
Baroda U.P. Bank

4.8.2 Termination Of the Contract

If at any time after the commencement of the work the Employer for any reason whatsoever not require the whole or part thereof as specified in the tender to be carried out, Architect shall give notice in writing of the fact to the Contractor who shall have no claim to any payment or compensation whatsoever on account of any profit or advantage which would have derived from the execution of the work.

4.8.3 Jurisdiction

The contract and its operation shall be governed by the laws of India, for the time being in force. The contract shall deemed to have been entered into at GORAKHPUR.

4.8.4 Bye Laws and Local Authorities

The contractor shall conform to the provisions of any Govt. Acts and regulations of Local Authorities. Contractor would pay all charges and fees for towards Stacking, etc. The Contractor shall keep the Employer indemnified against all penalties and liabilities incurred in connection with the said contract.

The contract will be governed by the Indian Contract Act, Indian Sales Act and all other relevant laws.

4.8.5 Arbitration

All disputes related to the said contract shall be referred to the arbitration of the person appointed by the Employer. All rules will be subject to Arbitration Act 1940, or any statutory modification or re-enactment thereof.

It is a term of the contract that if the Contractor does not make any demand for arbitration in writing within 30 days of receiving the intimation from the Employer that bill has been certified for Payment, the claim of the contractor will deemed to have been waived absolutely bared and the Employer shall be discharged and released of all liabilities under the contract.

**TENDER FOR ELECTRICAL WIRING & DATA CABLING WORK FOR BARODA UP
BANK AT PAKADI VEERBHADRA BRANCH, DEORIA.**

S.No.	Description of Items	Qty.	Unit	Rate	Amount
1-	Supply & Fixing of FP MCCB 100Amp 25ka with Enclosure near Energy Meter before Electricity Mains.	1	Set.		
2-	Fuse Grip (Cut-out): Supply & Fixing of Kit-Kat Fuse Unit 100Amp three phase and Neutral set.	1	Set.		
2-	On Load Changeover: Supply & Fixing of Four Pole Changeover Switch 100A 240Volt.	1	No.		
3-	Bus-Bar: Supply & Fixing of Copper Bus-Bar Unit 100A for Light/Fan, Power, UPS & AC distribution.	1	No.		
4-	Supply & Fixing of SPN MCB DB 12way Double Door with 40Amp DP RCCB 300ma for Light/Fan, UPS & Power.	5	Nos.		
5-	Supply & Drawing Circuit line by (2x6+1x4.0)Sq.mm FRLS Copper Wire for Mains Connections.	45	Mtr.		
6-	Supply & Drawing Circuit line by (2x4+1x2.5)Sq.mm FRLS Copper Wire for UPS, SPNDB.	90	Mtr.		
7-	Supply & Drawing Circuit line by (2x2.5+1x1)Sq.mm FRLS Copper Wire for All Circuit wiring.	210	Mtr.		
8-	Supply & Drawing Circuit line by (2x1.5+1x1)Sq.mm FRLS Copper Wire for PC Circuit wiring.	245	Mtr.		
9-	Light Point: Wiring by 1.5 Sq.mm Copper wire with all accessories like Switch, Socket etc.. (if needed)	65	Nos.		
10-	Fan Point: Wiring by 1.5mm Sq.mm Copper wire with Electronic Regulator & Switch. (if needed)	11	Nos.		
11-	Supply & Fixing for Raw Power 6/16Amp Socket with Switch.	3	Nos.		
12-	Supply & Fixing for PC Terminal Power Board 4way 6Amp Socket with Switch.	14	Nos.		
13-	Supply & Fixing Power Box with 20Amp SPN MCB and including Power Top for Safe & Stationary Circuit.	2	Nos.		
14-	Supply & Laying 10Sq.mm Copper/GI Strip Wire for Earthing Circuit Earth Place to UPS & Main.	85	Mtr.		
15-	Supply & Fixing Ceiling Fan 1200mm as per advice by Bank authority. (if needed)	11	Nos.		
16-	Supply & Fixing LED Batten Fitting 20Watt as per advice by Bank authority.	18	Nos.		
17-	Re-Fixing Old Fans & Lights as per advice by Bank authority.	2	No.		

S.No.	Description of Items	Qty.	Unit	Rate	Amount
	B/F- Before Page---			Rs.	0.00
18-	Supply & Drawing LAN Cabling by CAT-6 in PVC Conduit Pipe.	245	Mtr.		
19-	Supply & Fixing Data 9U Rack as per advice by Bank Authority complete in all respects.	1	No.		
20-	Supply & Fixing Networking Information Outlet Box with RJ-45 connector complete in all respects.	7	Nos.		
21-	Earthing Work: Supply & Fixing Maintenance Free Pipe Earth 80mm with Backfil compound 40kg Bag resistance should be less than 2.0 Ohms specification as per IS 3043/1987 complete in all respects.	2	Nos.		
22-	Supply & Fixing 40/32Amp DP MCB with Enclosure for UPS Incoming.	1	Set.		
23-	Supply & Fixing 25Amp DP MCB with Enclosure for UPS Outgoing.	1	Set.		
24-	25 Amp Power Board for UPS in and out	4	Nos.		
25-	S/F of Wall fan for cash cabin	2	Nos.		
26-	S/F of Wall fan socket	2	Nos.		
27-	S/F of Fan Down Rod and fasner hook	11	Nos.		
30-	S/F of Exhaust Fan 300 mm	3	Nos.		

Total Rs.



List of Approved Make:-

Copper Wire FRLS Grade	: Finolex/ Polycab/ Havell's/ HCL/ Anchor/ RR Kable.
Electric Cable	: Havell's/ Polycab/ Kent/ SSK or Equivelent.
ELCB, MCCB & RCCB	: L&T/ Indo-asian/ Havell's/ ABB/ HPL/ Legrand.
MCBs, DBs, SFUs	: L&T/ Indo-asian/ Havell's/ ABB/ HPL/ Legrand.
Modular Switch, Sockets	: Anchor /Roma/ Crabtree/ MK/ Polycab/ Legrand.
Earthing for Bldg. & UPS	: Earth Electrode IS:3043-1978 Chemical Earthing.
PVC Conduit Pipe	: AKG/ Precision/ Polycab/ Asian/ Fonolax.
Telephone & Data Cable	: D-link/ Finolex/ Polycab/ V-Gaurd/ HCL/ RR Kable.
Lugs	: Dowells/ Jainson or Equivelents.
Metal Clad Sockets	: HPL/ ABB/ Indo-asian or Equivelents.

Date:
Place: GORAKHPUR


(U.C.SRIVASTAVA)
(Panel Architect)

(Contractor Seal & Signature)

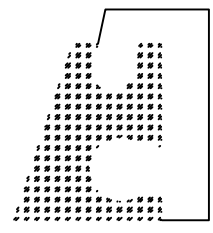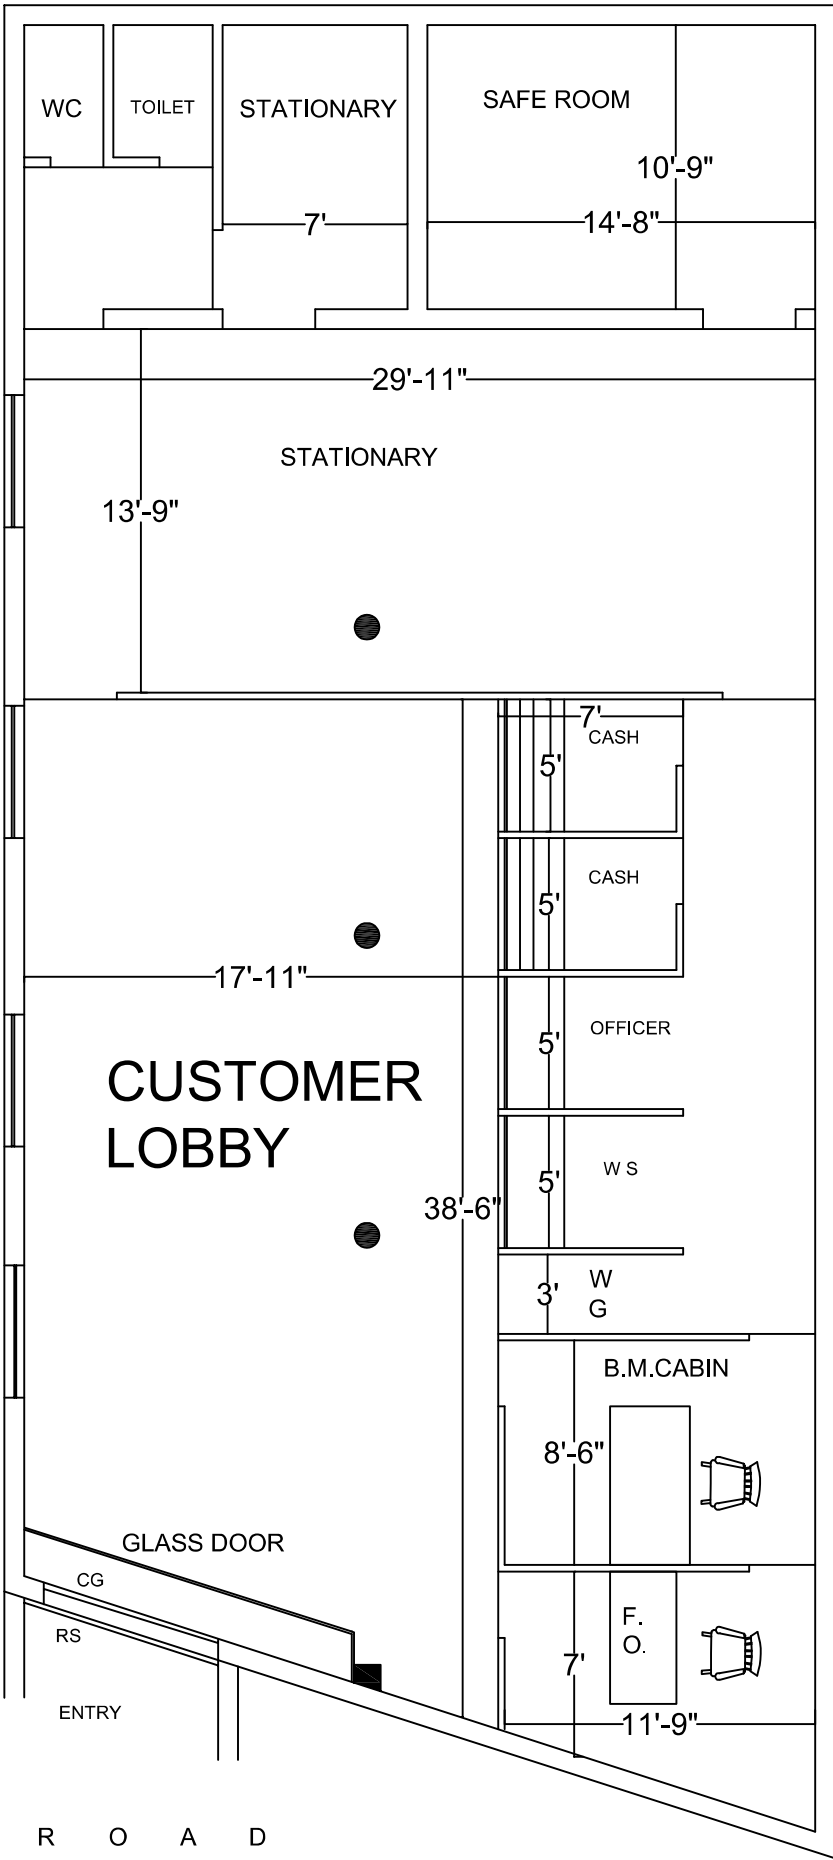

EUCEE & ASSOCIATES
 AR. U. C. SRIVASTAVA
 "MADHAV KUNJ", MIG-169,
 RAPTI NAGAR PHASE-I,
 GORAKHPUR, U.P.
 MOBILE NO. 7571000869

**PROPOSED
 FURNISHING
 PLAN OF
 B.O. PAKARI
 VEERBHADRA
 OF BARODA
 U.P. BANK,
 DISTT.
 DEORIA.**

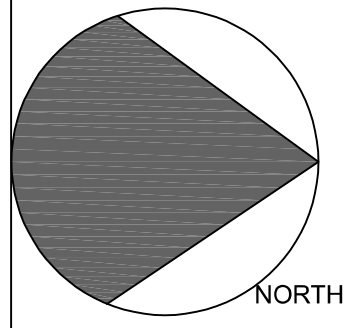

SCALE: NOT TO SCALE

DATE: 18/09/2023

ARCHITECT:

U. C. SRIVASTAVA
 PANEL ARCHITECT