

PROPOSED BUILDING & INTERIOR LAYOUT PLAN OF THE "BARODA U.P BANK" BRANCH- "KHAJOOR GAON" DISTT. RAIBRAILY. UP. REGIONAL OFFICE

OPTION:- 06


DATE :-19.JULY. 2021 -MONDAY

SPACE FOR OFFICE USE:-

DETAIL OF PROPOSED AREA CHART

IN SQF

| | |
|---|---------------|
| CARPET AREA OF BANK | 1152.8 |
| TOTAL CARPET AREA | 1152.8 |
| CARPET AREA OF TOILET (NOT COUNTING IN CARPET AREA) | 0043.2 |

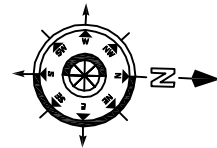

BARODA U.P BANK


PROJECT TITLE:-

PROPOSDE BUILDING & INTERIOR LAYOUT PLAN

FLOOR NO.- GROUND FLOOR

PROPOSED HEIGHT WITHOUT SLAB:-
UP TO BEAM 10'-00"
FULL HEIGHT 11'-10"

ANY INQUIRY/INFORMATION CONT.TC
Mr.:- ABDUL MANNAN
Mob.09837933338,9997339956

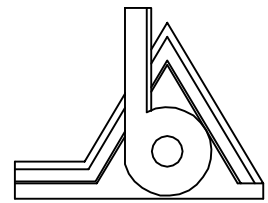


BAJAJ & ASSOCIATES

E S T D : 1 9 7 2

Ar.MANMEET SINGH BAJAJ

M/S BAJAJ & ASSOCIATES
ARCHITECT, ENGINEERS PLANNERS & VALUERS,
SOPHIA MARKET COURT ROAD,SAHARANPUR-24700
TEL.No.- 0132-2724396,098970-66906, 098370-23300
email- manmeet225@yahoo.com

CORPORATE OFFICE:-
B-31, SECTOR -44, NOIDA -201301

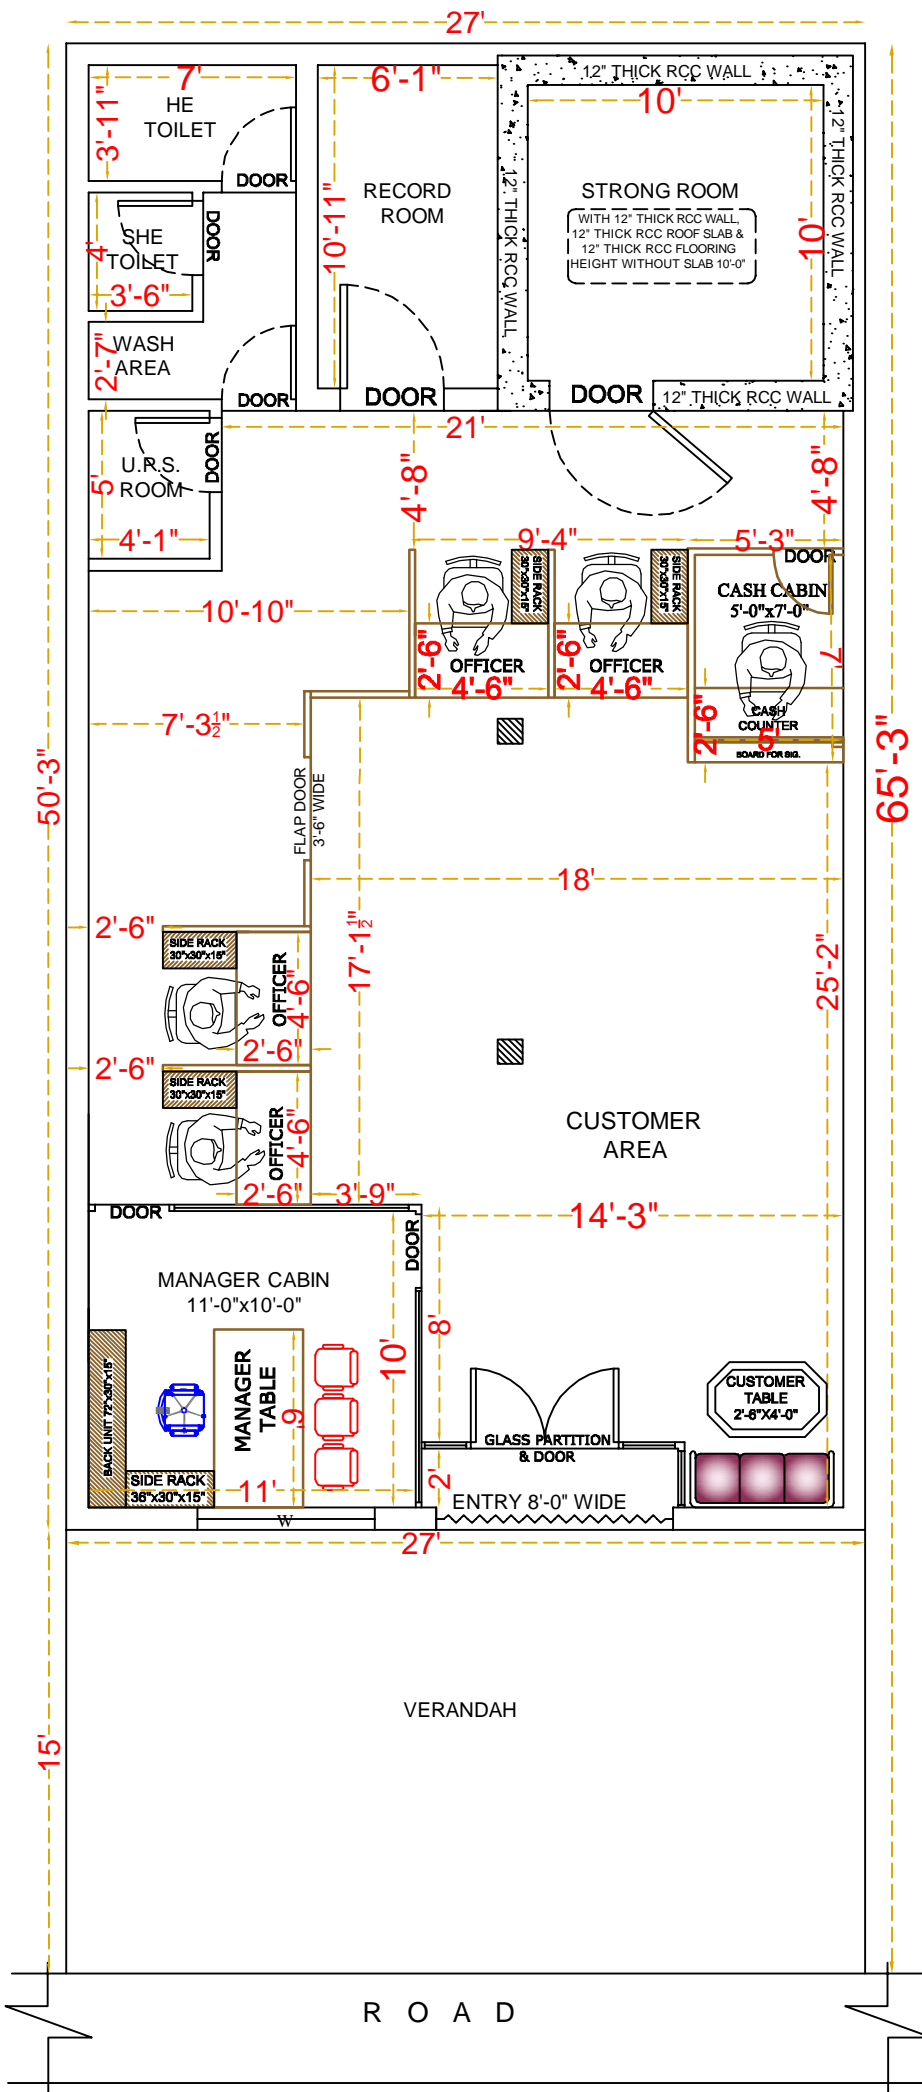

PROPOSED BANK BUILDING & INTERIOR PLAN