


LAND LORD AREA

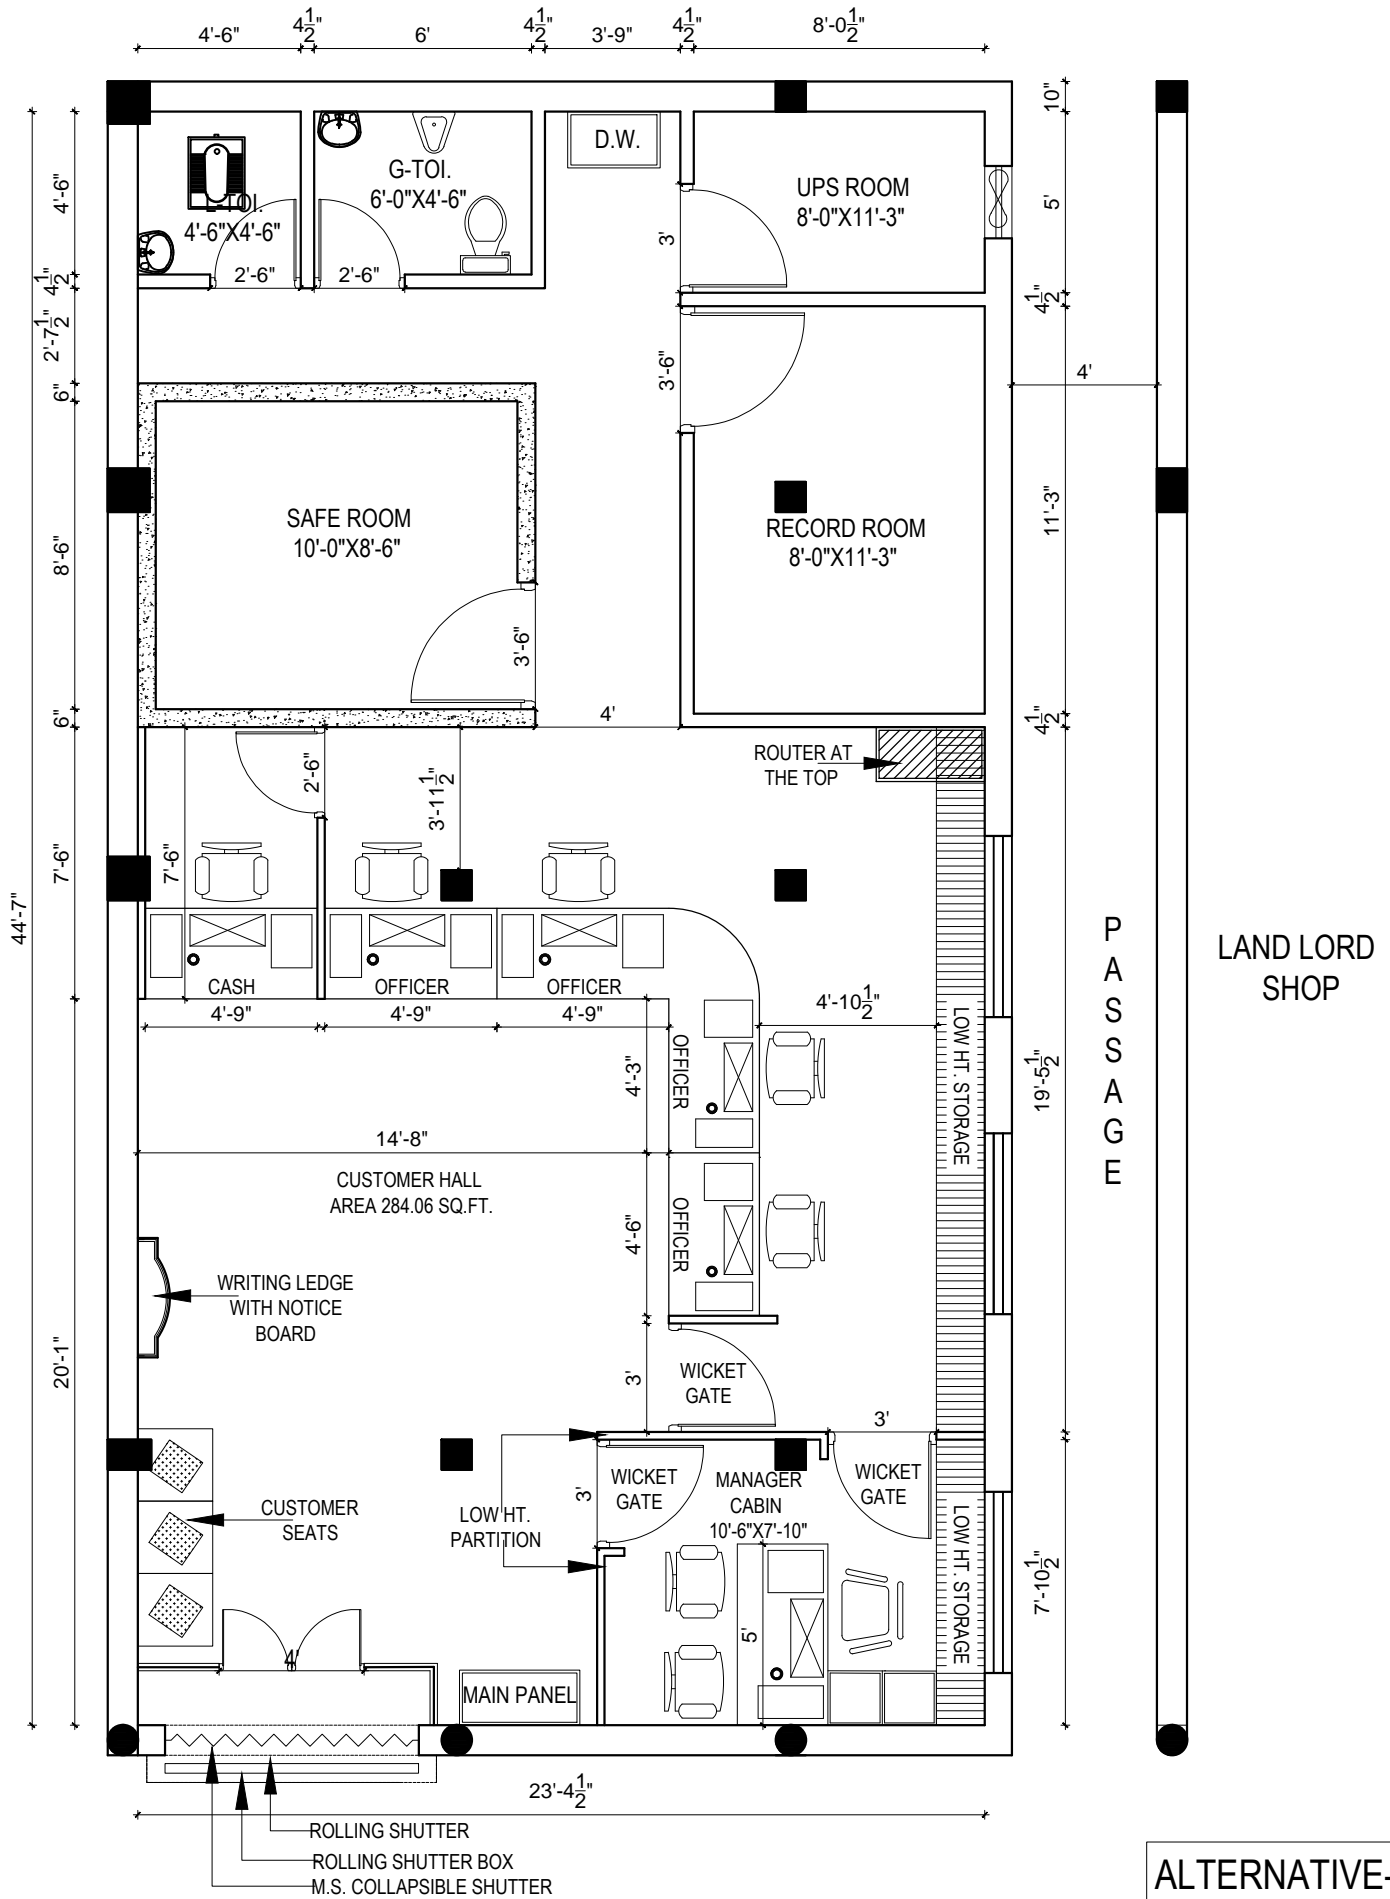

ALTERNATIVE-1

DRG. TITLE:-

LAYOUT PLAN FOR
BARODA U.P. BANK BRANCH AT,
BARAGAON,
REGION - FAIZABAD.

Drq.Title

LAYOUT PLAN

North



Date

AUG -2022

Drawn By

GUNJAN & ASSOCIATES

ARCHITECTS, ENGINEERS, INTERIOR
AND LANDSCAPE DESIGNERS.
141, SAINIK NAGAR, LANE NO-9 RAEBARELI ROAD
LUCKNOW-226002
Phone: +91 9839018489, 9838818489
E-mail:- studio@gunjanandassociates.com
Web:- www.gunjanandassociates.com